

— Area for mowing

▨ Do not cut May & June

What3Words Location:
 ///download.owls.skies

Scope of Works

- Cut East and West sides of central path for entire mowing season except as follows:
 Do **NOT** cut West side during May and June 2024.
 (Parish Council will place marking posts and information signage)

comments & shading updated	MN	01.03.24	A
revision	by	date	index

Deddington Parish Council
Grass Cutting Works
Deddington - Clifton - Hempton
Gaveston Green

drawing number	scale	NTS
001 A	status	construction issue
	date	14.02.24 drawn MN



— Area for mowing

What3Words Location:
///tastier.haggis.connects


Scope of Works

- Whole area to be cut for entire mowing season except as follows:
Do **NOT** cut this area during May, June and July 2024
(Parish Council will place signage and inform residents)

comments updated	MN	01.03.24	A
revision	by	date	index

Deddington Parish Council
Grass Cutting Works
Deddington - Clifton - Hempton
Goose Green

drawing number	scale	NTS
002 A	status	construction issue
	date	14.02.24 drawn MN

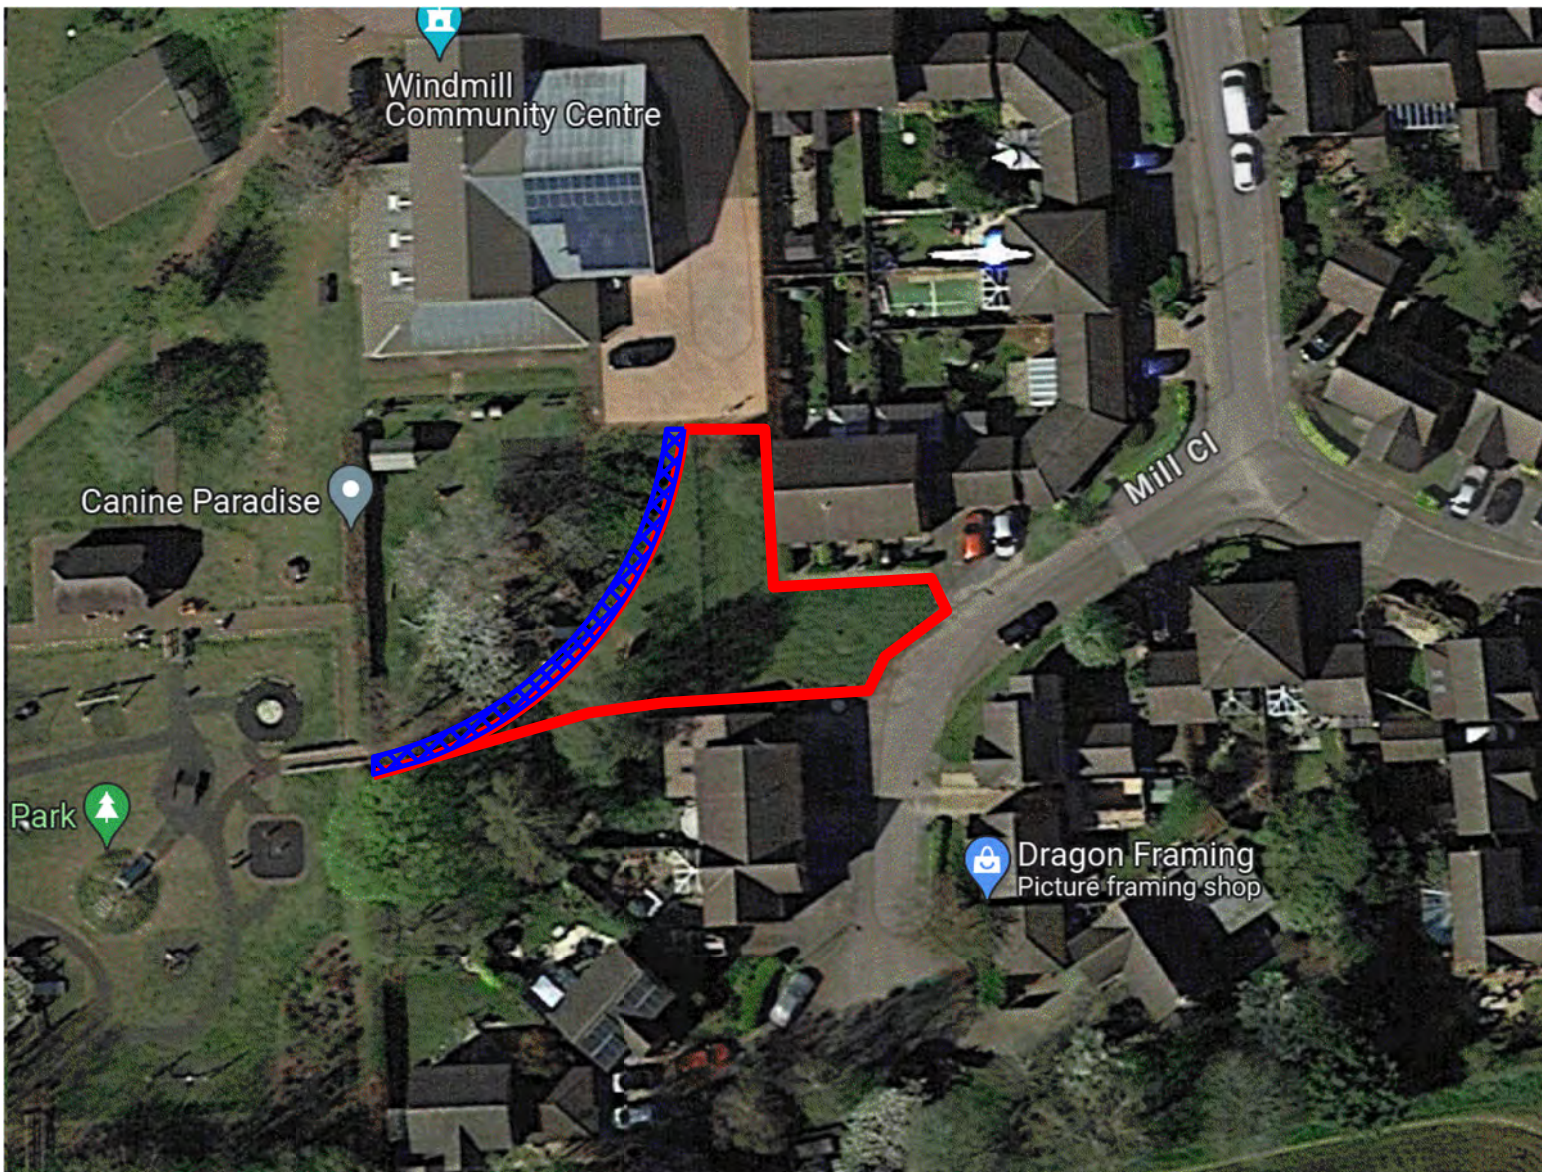

- Area for mowing
- ▨ Leave UNCUT during May and June (1.5m wide strip at boundary)

What3Words Location:
 ///results.chef.wager


Scope of Works

- Cut whole area for entire mowing season except as follows:
 Leave 1.5m strip at rear boundary, adjacent to Windmill Centre grounds **UNCUT** during May and June
 (Parish Council will place marking posts and information signage)

comments and shading updated	MN	01.03.24	A
revision	by	date	index

Deddington Parish Council
Grass Cutting Works
Deddington - Clifton - Hempton
Mill Close Green

drawing number	scale	NTS
003 A	status	construction issue
	date	14.02.24 drawn MN

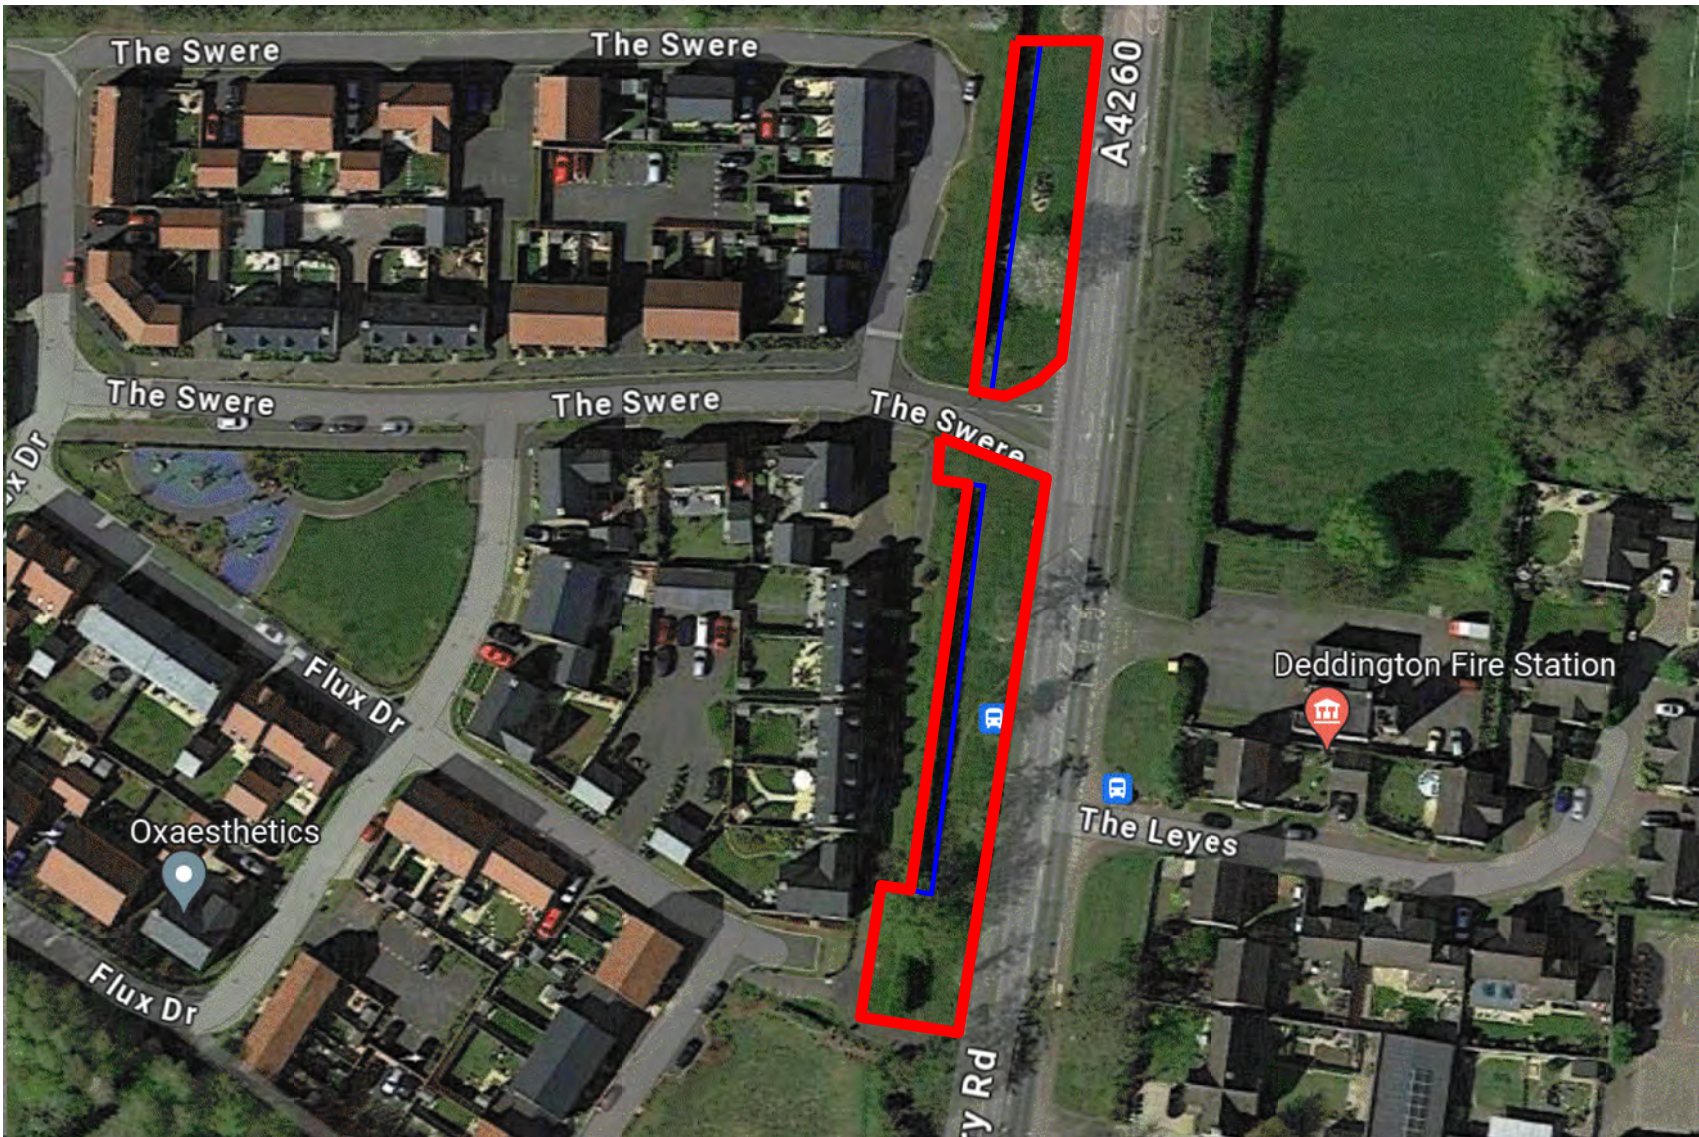

- ▬ Area for mowing
- ▨ Leave uncut during May & June

What3Words Location:
 ///reminds.debut.matter


Scope of Works

- Cut entire grassed area from A4260 roadside verge to hedgerow throughout mowing season except as follows:
 Leave 1.5m strip at rear of verge in front of hedgerow **UNCUT** during May and June.

comments and shading updated	MN	01.03.24	A
revision	by	date	index

Deddington Parish Council
Grass Cutting Works
Deddington - Clifton - Hempton
The Grange Development

drawing number	scale	NTS
004 A	status	construction issue
	date	14.02.24 drawn MN

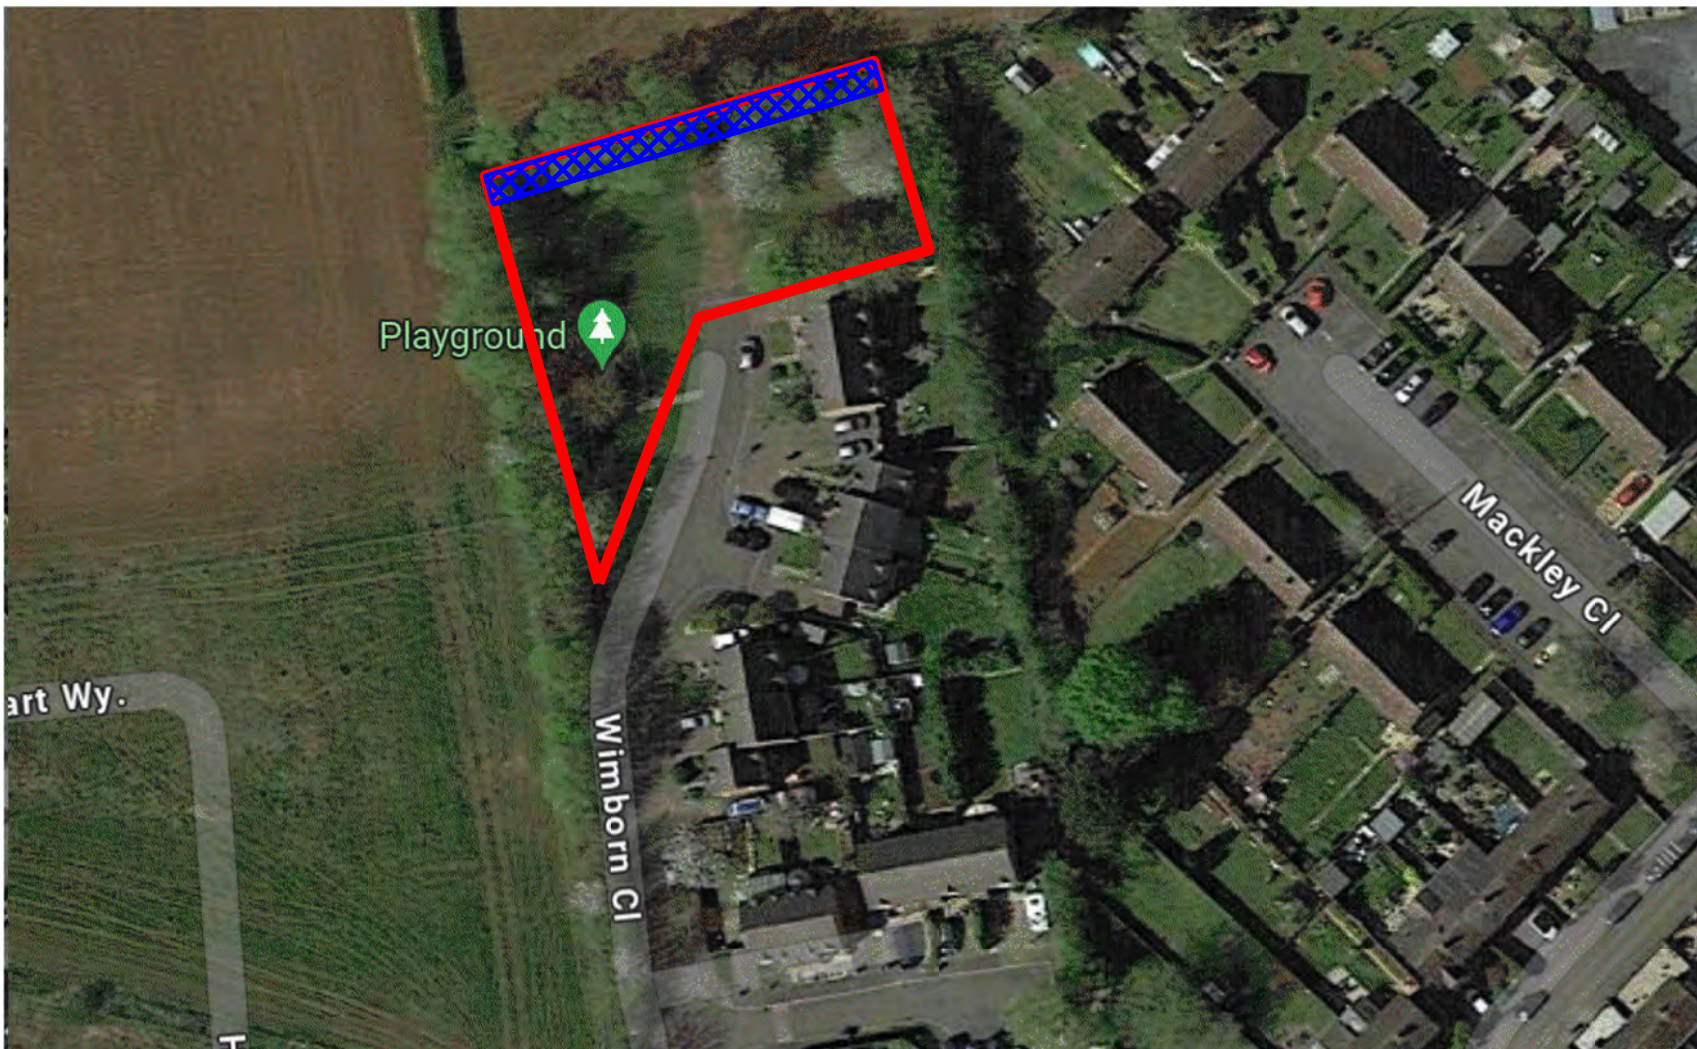

- Area for mowing
- Leave uncut during May & June (1.5m strip at boundary)

What3Words Location:
 ///stammer.decorator.faces

Scope of Works

- Cut whole area for entire mowing season except as follows:
 Leave 1.5m strip at rear northern boundary **UNCUT** during May and June
 (Parish Council will provide marking posts and information signage)

comments and shading updated	MN	01.03.24	A
revision	by	date	index

Deddington Parish Council
Grass Cutting Works
Deddington - Clifton - Hempton
Wimborn Close Green

drawing number	scale	NTS
005 A	status	construction issue
	date	14.02.24 drawn MN



— Area for mowing

▣ Wildflower area to remain uncut during May & June

What3Words Location:
 ///swanky.laminated.humid


Scope of Works

- Cut entire area throughout mowing season except as follows:
 Leave existing wild flower area **UNCUT** from 'orchard' sign post in approximate crescent shape at east end of area during May and June (and/or at other times if marking posts in place)
 (Parish Council will place marking posts and information signage)

comments and shading updated	MN	01.03.24	A
revision	by	date	index

Deddington Parish Council
Grass Cutting Works
Deddington - Clifton - Hempton
Welford's Piece (Clifton)

drawing number	scale	NTS
006 A	status	construction issue
	date	14.02.24 drawn MN

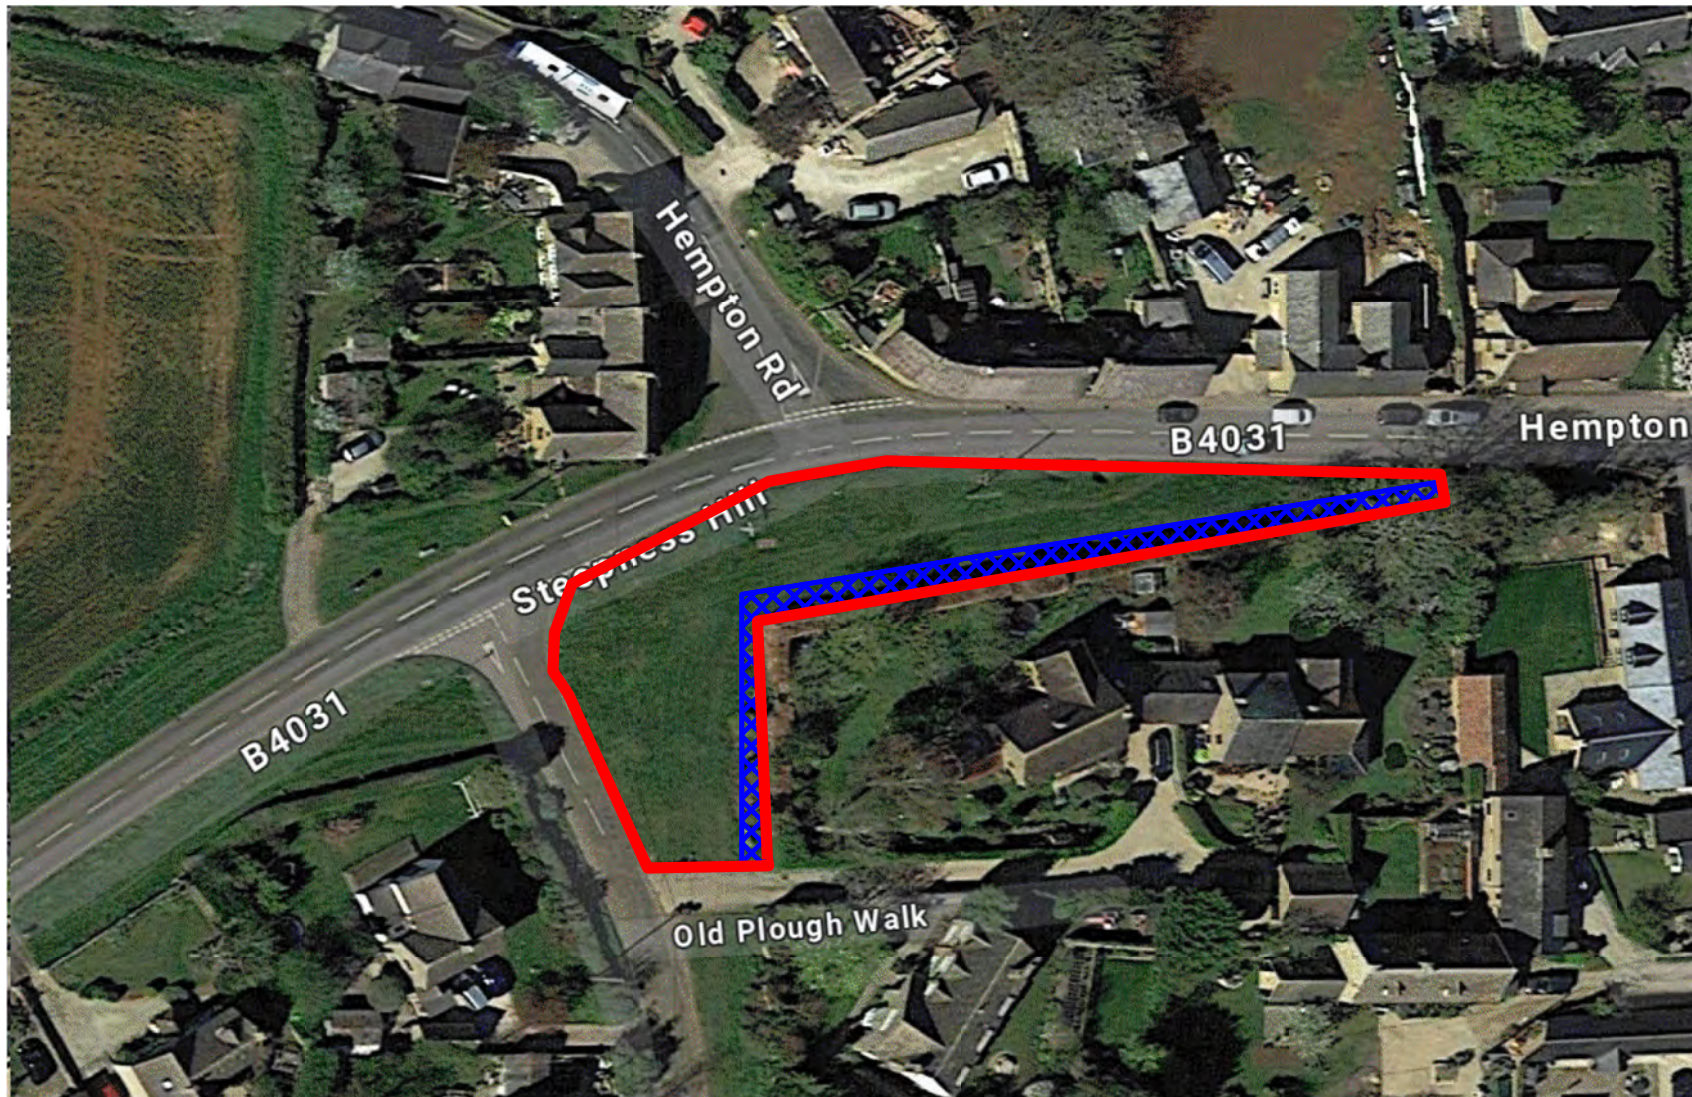

- Area for mowing
- Leave uncut during May and June (1.5m strip at boundary)

What3Words Location:
 ///usage.emulating.snipe


Scope of Works

- Cut entire area throughout mowing season except as follows:
 Leave 1.5m strip at rear boundary / hedgerow of area **UNCUT** during May and June.
 (Parish Council will place marking posts and information signage)

comments and shading updated	MN	01.03.24	A
revision	by	date	index

Deddington Parish Council
Grass Cutting Works
Deddington - Clifton - Hempton
Steepness Hill Green (Hempton)

drawing number	scale	NTS
007 A	status	construction issue
	date	14.02.24 drawn MN



— =Mown pathway

120 yards

60 yards

Bench

Bench